

WIND LOADING CRITERIA											
3-SECOND GUST WIND SPEEDS AT 33 FT ABOVE GRADE (MPH) BASED ON DESIRED RISK CATEGORY TOPOGRAPHIC CATEGORY 1, EXPOSURE CATEGORY C, Z <sub>s</sub> = 0 FT. ANSI/TIA-222-H											
ULTIMATE WIND SPEED ASCE 7-16	85	90	95	100	105	110	115	120	130	140	150
MAX EPA (SQ FT)	250	250	250	250	220	191	167	147	112	85	63
(12) 7/8 INCH LINES ON A WAVEGUIDE LADDER, (1) 3/8 INCH SAFETY CABLE MAXIMUM APPURTENANCE WEIGHT: 3,000 LBS WITHOUT ICE AND 6,000 LBS WITH ICE TABULATED EPA VALUES INCREASED 100% FOR ICE LOADING CONDITION TABULATED EPA VALUES LIMITED TO A MAXIMUM OF 250 SQ FT k <sub>s</sub> =1.0 FOR ALL TABULATED EPA											

ICE LOADING CRITERIA	
MAXIMUM RADIAL GLAZE ICE THICKNESS CONCURRENT WITH 40 MPH 3-SECOND GUST WIND SPEED 33 FT ABOVE GRADE TOPOGRAPHIC CATEGORY 1 EXPOSURE CATEGORY C ANSI/TIA-222-H	
RISK CATEGORY	ASCE 7-16 500-YR MRI
I	N/A*
II	2.00
III	1.73
IV	1.63

EARTHQUAKE LOADING CRITERIA				
S <sub>s</sub> = SPECTRAL RESPONSE ACCELERATION PARAMETER AT SHORT PERIODS S <sub>1</sub> = SPECTRAL RESPONSE ACCELERATION PARAMETER AT 1 SECOND PERIOD T <sub>L</sub> = LONG PERIOD TRANSITION PERIOD SITE CLASS D ANSI/TIA-222-H				
RISK CATEGORY	MAX S <sub>s</sub>	MAX S <sub>1</sub>	T <sub>L</sub>	
I	N/A*	N/A*	N/A*	
II	2.50	1.00	6.00	
III	2.00	0.80	6.00	
IV	1.67	0.67	6.00	


\*ICE AND EARTHQUAKE LOADING NEED NOT BE CONSIDERED FOR RISK CATEGORY I STRUCTURES.

MAXIMUM FACTORED REACTIONS	
TOTAL O.T.M. (FT-KIPS)	1104.16
TOTAL SHEAR (KIPS)	18.51
TOTAL VERTICAL MAX. (KIPS)	36.3
TOTAL VERTICAL MIN. (KIPS)	8.06
MAX COMPRESSION/LEG (KIPS)	121.15
MAX TENSION/LEG (KIPS)	109.66
MAX SHEAR/LEG (KIPS)	11.33

### GENERAL NOTES

1. THE SUITABILITY OF THE TABULATED TOWER DESIGN CRITERIA FOR A SPECIFIC APPLICATION MUST BE VERIFIED PRIOR TO INSTALLATION BY THE PURCHASER BASED ON SITE-SPECIFIC DATA AND THE INTENDED USE OF THE STRUCTURE.
2. ALL USERS ARE SOLELY RESPONSIBLE FOR THE INSTALLATION, USE, MAINTENANCE, INSPECTION, CONDITION ASSESSMENTS AND OTHER WORK TO BE PERFORMED IN COMPLIANCE WITH ALL APPLICABLE INDUSTRY, LOCAL, STATE AND FEDERAL REQUIREMENTS.
3. THE TABULATED ALLOWABLE EFFECTIVE PROJECTED AREAS (EPA) REPRESENT THE SUMMATION OF THE PROJECTED AREAS OF ALL ANTENNAS, MOUNTS, AND APPURTENANCES MULTIPLIED BY APPROPRIATE DRAG FACTORS. THE ALLOWABLE PROJECTED AREAS ARE ASSUMED TO BE PLACED SYMMETRICALLY ON THE STRUCTURE. LOWER EPA VALUES MAY APPLY FOR OTHER EPA ARRANGEMENTS.
4. THE FOLLOWING MATERIAL SPECIFICATIONS APPLY TO THE TOWER DESIGN:  
STRUCTURAL STEEL: 50 KSI MINIMUM YIELD STRENGTH  
FASTENERS: 120 KSI MINIMUM TENSILE STRENGTH  
ANCHOR RODS: 125 KSI MINIMUM TENSILE STRENGTH  
GALVANIZING: PER ANSI/TIA-222-H
5. TOWER FABRICATION SHALL BE BY ROHN PRODUCTS, LLC, CERTIFIED AISC FABRICATOR.
6. THE TOWER DESIGN ASSUMES INSTALLATION ON A PROPERLY DRAINED LEVEL SITE. THE TOWER DESIGN MAY REQUIRE MODIFICATIONS FOR INSTALLATIONS ON SITES WITH A SLOPING GRADE OR FOR TOWERS SUPPORTED ON OTHER STRUCTURES.
7. INSTALLATION SHALL BE IN ACCORDANCE WITH ANSI/TIA-222-H. INITIAL CONSTRUCTION INSPECTION REQUIREMENTS SHALL BE DETERMINED AND PERFORMED BY THE PURCHASER BASED ON THE LOCATION AND USE OF THE STRUCTURE.
8. SAFETY, STRENGTH AND STABILITY REQUIREMENTS FOR THE STRUCTURE FOR CONSTRUCTION AND MAINTENANCE ACTIVITIES SHALL BE IN ACCORDANCE WITH ANSI/ASSE A10.48, "CRITERIA FOR SAFETY PRACTICES WITH THE CONSTRUCTION, DEMOLITION, MODIFICATION AND MAINTENANCE OF COMMUNICATION STRUCTURES" AND ALL APPLICABLE INDUSTRY, LOCAL, STATE AND FEDERAL REGULATIONS AND STANDARDS.
9. ALL RIGGING, SAFETY EQUIPMENT AND TEMPORARY SUPPORTS REQUIRED FOR CONSTRUCTION AND MAINTENANCE SHALL BE DETERMINED, FURNISHED AND INSTALLED BY THE CONTRACTOR BASED ON THE MEANS AND METHODS CHOSEN BY THE CONTRACTOR. ALL CONSTRUCTION AND MAINTENANCE ACTIVITIES SHALL BE PERFORMED BY COMPETENT, QUALIFIED AND TRAINED PERSONNEL.
10. FIELD CONNECTIONS SHALL BE BOLTED. NO FIELD WELDING SHALL BE ALLOWED.
11. UNLESS OTHERWISE SPECIFIED, BOLTS SHALL BE TIGHTENED TO A "SNUG TIGHT" CONDITION WITH A NUT-LOCKING DEVICE IN ACCORDANCE WITH ANSI/TIA-222-H WITH NO MINIMUM INSTALLED BOLT TENSION OR TORQUE VALUES REQUIRED.
12. STEP BOLTS SHALL BE INSTALLED AS A CLIMBING FACILITY IN ACCORDANCE WITH ANSI/TIA-222-H FOR CLIMBING THE ENTIRE HEIGHT OF THE STRUCTURE. CLIMBING SHALL BE RESTRICTED TO COMPETENT CLIMBERS ONLY.
13. A SAFETY CLIMB SYSTEM SHALL BE USED IN ACCORDANCE WITH ANSI/TIA-222-H. ALL CLIMBING FACILITIES, INCLUDING SAFETY CLIMB SYSTEMS, SHALL BE INSPECTED PRIOR TO EACH USE.
14. PURCHASER SHALL VERIFY THAT THE INSTALLATION IS IN CONFORMANCE WITH ALL APPLICABLE INDUSTRY, LOCAL, STATE, AND FEDERAL REQUIREMENTS FOR GROUNDING AND OBSTRUCTION MARKING.
15. MAINTENANCE AND CONDITION ASSESSMENTS SHALL BE PERFORMED OVER THE LIFE OF THE STRUCTURE IN ACCORDANCE WITH ANSI/TIA-222-H.
16. FOUNDATIONS SHALL BE DESIGNED TO SUPPORT THE TABULATED FACTORED REACTIONS FOR THE CONDITIONS EXISTING AT THE SITE.
17. THE PROPER DEVELOPMENT OF ANCHOR RODS FOR THE TOWER SHALL BE VERIFIED BY THE FOUNDATION ENGINEER.

SECTION MAIN MEMBER SCHEDULE			
SECTION	LEGS	DIAGONALS	NOMINAL WEIGHT (LBS)
RLS04	HSS 2.875 X 0.203	L1 3/4 X 1 3/4 X 1/8	810
RLS04	HSS 2.875 X 0.276	L1 3/4 X 1 3/4 X 1/8	960
RLT06	HSS 3.500 X 0.216	L1 3/4 X 1 3/4 X 1/8	990
RLT08	HSS 3.500 X 0.300	L1 3/4 X 1 3/4 X 1/8	1290
RLT10	HSS 4.000 X 0.318	L2 X 2 X 1/8	1520

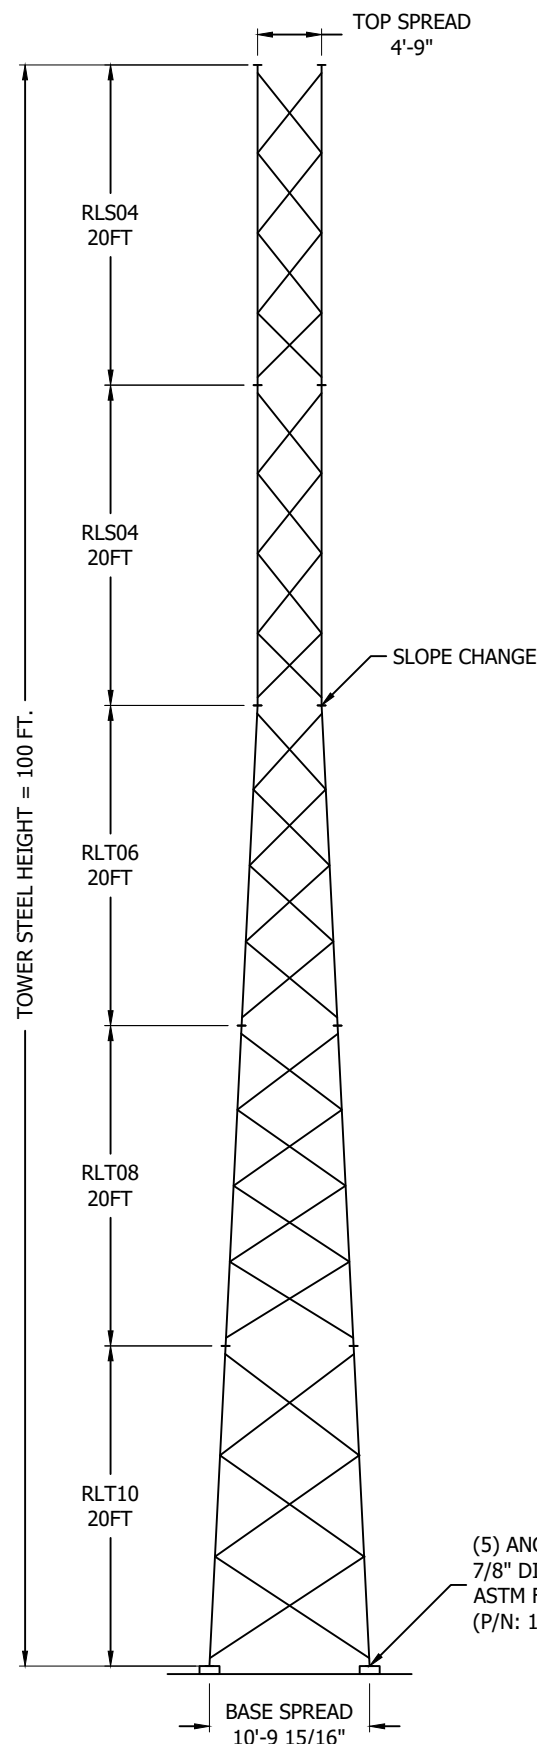

(5) ANCHOR RODS (15 TOTAL)  
7/8" DIA. X 60" LONG  
ASTM F1554 GR. 105  
(P/N: 15D1083RTFST)

FILE NO.	RTL-CATALOG				
REVISIONS					
REV.	DESCRIPTION	DWN	CHK	APP	
<p style="text-align: center;"><b>ROHN</b> PRODUCTS LLC</p> <p style="text-align: center;">PO BOX 5999 PEORIA, IL 61601-5999 TOLL FREE 800-727-ROHN</p>					
THIS DRAWING IS THE PROPERTY OF ROHN. IT IS NOT TO BE REPRODUCED, COPIED OR TRACED IN WHOLE OR IN PART WITHOUT OUR WRITTEN CONSENT.					
P/N: RTL100H 100 FT HEAVY SERIES STANDARD RTL TOWER DESIGN ANSI/TIA-222-H					
DWN:	CEJ	CHK'D:	DATE:	03/24/2022	
ENG'R:	SWG	SHEET #: 1 OF 1			
PRJ. ENG'R:	PRJ. MANG'R:				
DRAWING NO:	RTL100H-D			REV:	0