

FILE NO.

REVISIONS

REV.	DESCRIPTION	DWN	CHK	APP
------	-------------	-----	-----	-----



PO BOX 5999
PEORIA, IL 61601-5999
TOLL FREE 800-727-ROHN

THIS DRAWING IS THE PROPERTY OF ROHN. IT IS NOT TO BE REPRODUCED, COPIED OR TRADED IN WHOLE OR IN PART WITHOUT OUR WRITTEN CONSENT.


BASE BOLT LAYOUT
45G ROOF MOUNT

DWN:	CHK'D:	DATE:
ZAW	KTL	11/16/12

ENGR:	SHEET #:
DWG	1 OF 1

PRJ. ENGR:	PRJ. MANGR:

DRAWING NO:	REV:
FR45G-ANC	0

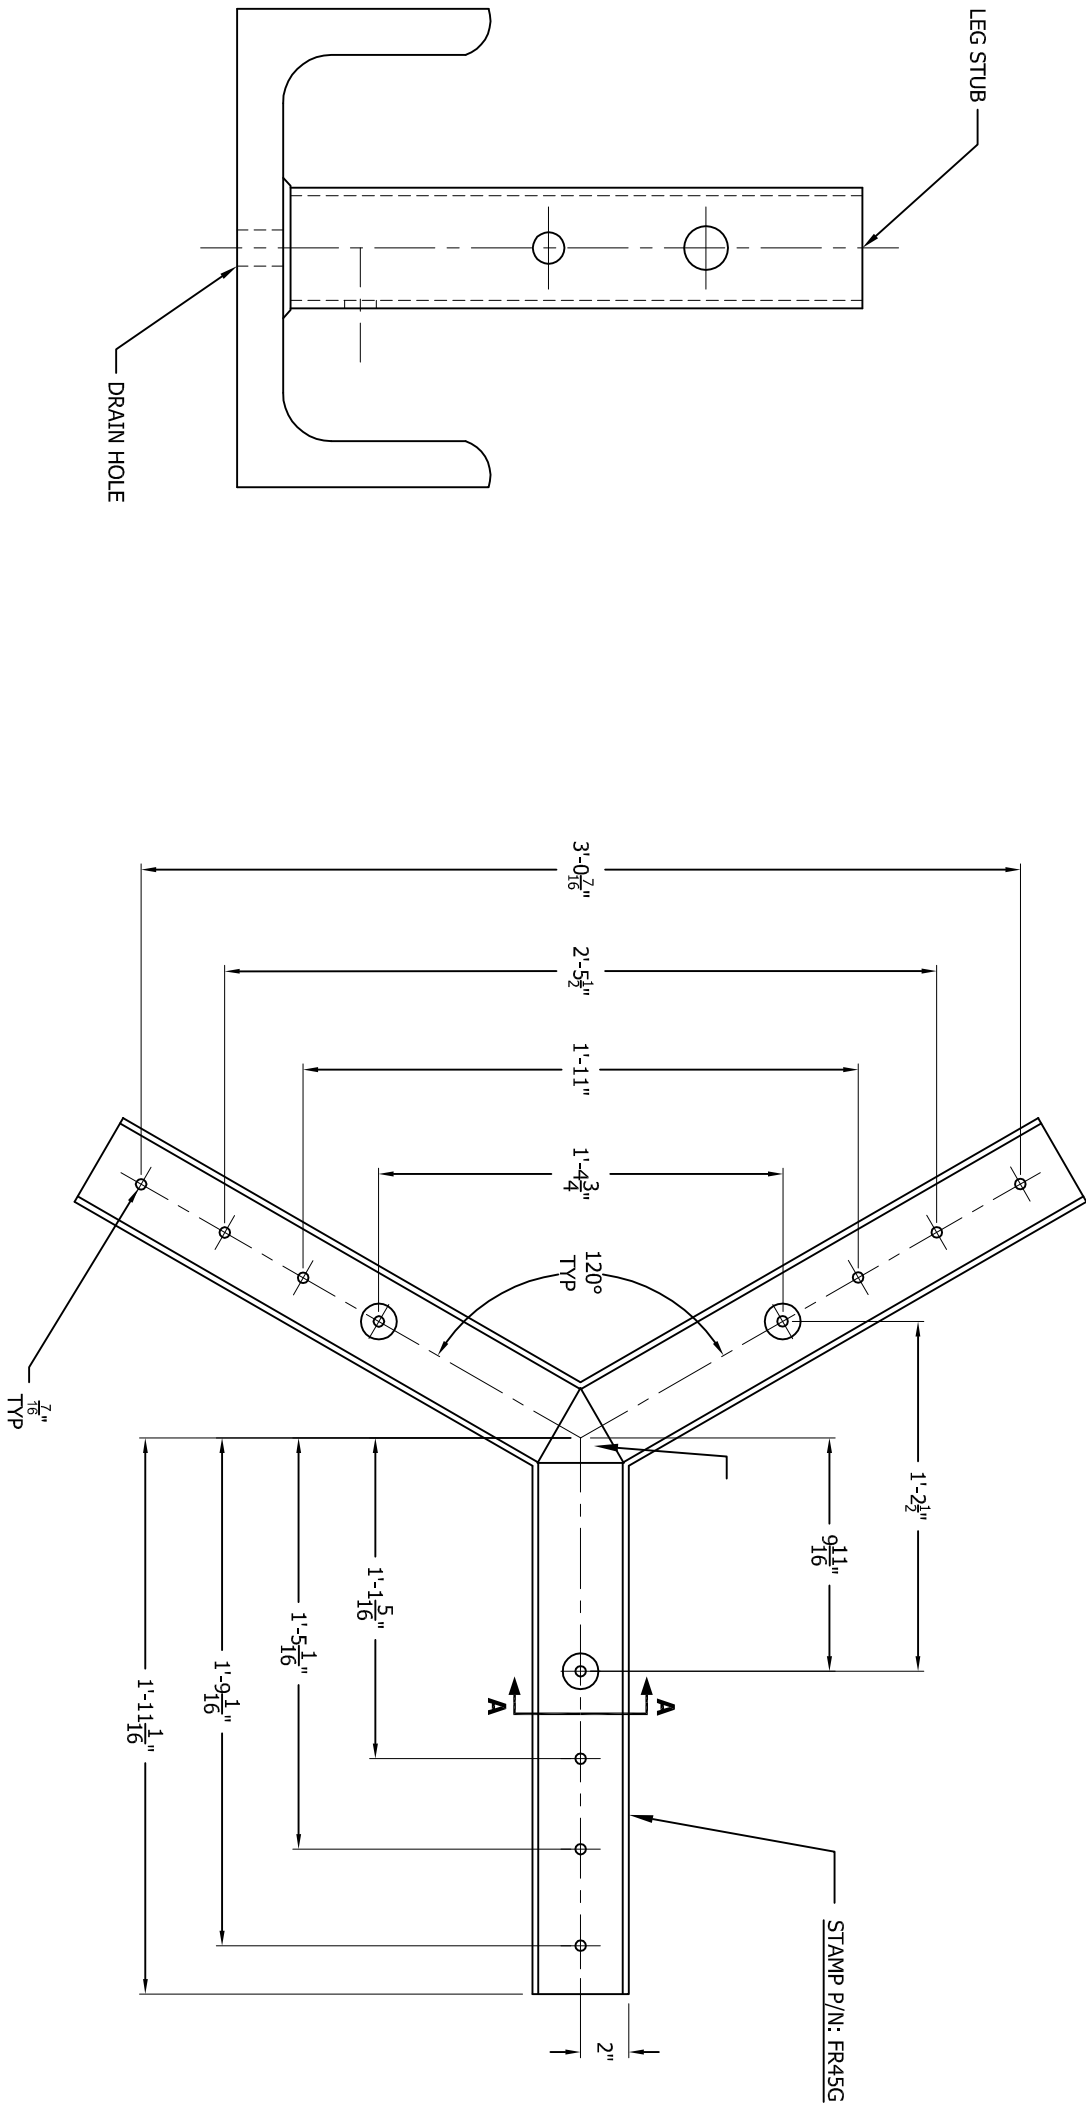

SECTION A-A

PLAN VIEW

GENERAL NOTES:

1. FACE SPREAD DIMENSION CENTER-TO-CENTER OF BOLTS, $\pm 1/16$ " OF FACE SPREAD.
2. ALL BOLTS SHALL MEET OR EXCEED REQUIREMENTS OF ASTM A325.
3. BOLT SPACING TOLERANCE = $1/16$ ".
4. TOWER DRAINAGE IS TO BE PROVIDED BY OTHERS AND MAINTAINED AT ALL TIMES.