



25GWMHDW - BILL OF MATERIAL

ITEM QTY	PART NO.	DESCRIPTION	ITEM WT.	WEIGHT
1	KY1205	ANGLE 2.00x2.00x0.13x59.50 HDG	8.332	24.997
2	KY1201	ANGLE 1.50x1.50x0.13x38.25 HDG	3.865	23.191
3	KH6772	ANGLE 2.00x2.00x0.13x2.00 HDG	0.267	0.533
4	KH6773	ANGLE 2.00x2.00x0.13x33.50 HDG	4.631	18.525
5	HB20100	ANGLE 1.50x1.50x0.13x24.75 HDG	2.587	5.175
6	D114	CLAMP SADDLE 0.25 3.5 C TO C HDG	0.560	1.119
7	210005G	BOLT 3/8x1-1/4 HCS G5 HDG (-16)	0.056	0.336
8	210009G	BOLT 3/8x2 HCS G5 HDG (-16)	0.081	0.324
9	18 210017G	BOLT 1/2x1-1/4 HSB A325 HDG (-13)	0.104	1.872
10	2	WASHER 3/8 HVY HEX HDG	0.008	0.016
11	10	NUT 3/8 HVY HEX HDG	0.040	0.400
12	18	HEX NUT 1/2 (13 UNC) 2H GAL	0.070	1.260
13	10	NUT 3/8 (Jam - Pal) HDG	0.010	0.100
14	18	Nut 1/2 (Jam - Pal) HDG	0.003	0.054
15	1	CARTON FOR FRM'S (J517048)	0.500	0.500
16	1	BAG POLY 9.00x13.00x4.00 MIL	0.000	0.000
17	1	740038 STICKER DANGER WATCH WIRE, REG	0.010	0.010
18	1	740224 LABEL 1-1/2"x3" WIDE WHITE (KIMUDURA)	0.000	0.000
19	1	FORM932754C-A SAFETY SHEET (2-SIDED DOCUMENT)	0.100	0.100
20	1	FORMC990121 ASSY DRAWING F/25G WALL MOUNT	0.000	0.000
TOTAL WEIGHT				78.512

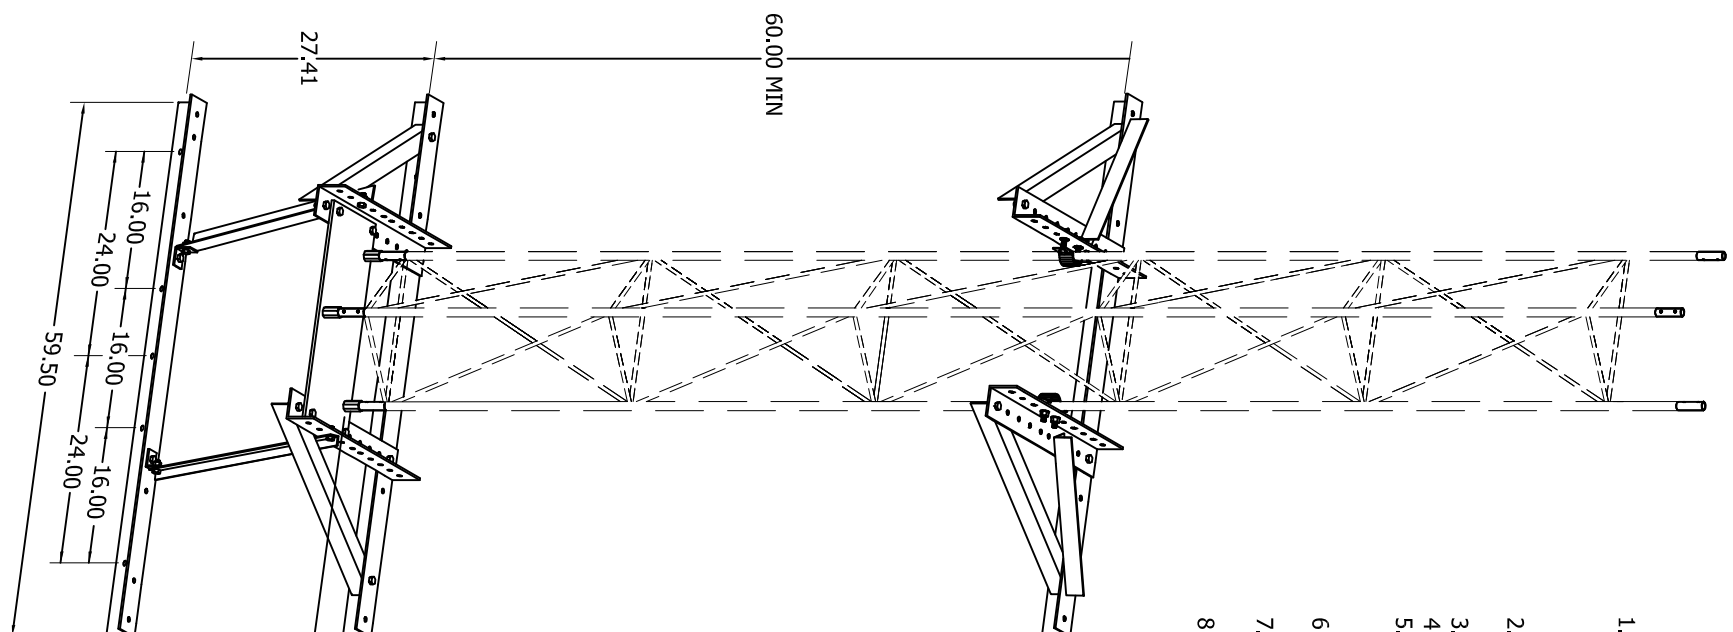

IMPORTANT INSTALLATION NOTES

1. IT IS THE PURCHASERS RESPONSIBILITY TO VERIFY THAT THE INSTALLATION AND BUILDING STRUCTURE ARE ABLE TO WITHSTAND ALL LOADS IMPOSED BY THE ANTENNA SYSTEM AND MOUNT.
2. ANTENNA INSTALLATION SHOULD BE GROUNDED BY THE INSTALLER TO MEET ALL APPLICABLE CODES.
3. ALL PARTS ARE HOT DIP GALVANIZED AFTER FABRICATION. ALL SEALANT TO BE SUPPLIED BY OTHERS, IF REQUIRED.
4. LOCAL ZONING, BUILDING CODES, AND INSURANCE COMPANIES MAY REQUIRE AN ARCHITECT OR STRUCTURAL ENGINEER'S APPROVAL PRIOR TO INSTALLATION.
5. INSPECT MOUNT AND ANTENNA INSTALLATION EVERY 6 MONTHS AND AFTER SEVERE WEATHER.
6. REFER TO ROHN DRAWING #A871302 FOR ALLOWABLE ANTENNA AND TOWER HEIGHT.
7. HOLES PROVIDED IN MOUNTING ANGLES ARE 1/16" DIAMETER FOR USE WITH HDG 5/8" THREADED ROD, PROVIDED BY OTHERS.
- 8.

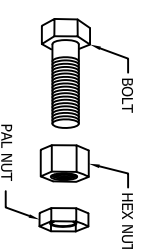

TYPICAL PAL NUT INSTALLATION
INSTALL WITH OPEN SIDE
AWAY FROM HEX NUT

5.94 TO 19.94
(WALL TO TOWER)

ADJ. IN 3.50
INCREMENTS

BILL OF MATERIAL

ITEM QTY	PART NO.	DESCRIPTION	WEIGHT
1	1	25GWMHDW	78.512
2	1	KH6775	16.761
TOTAL WEIGHT			95.273

FILE NO.

Standard-25G

REV.	DESCRIPTION	DWNI	CHK	APP
3	REBRAWN INTO AUTOCAD FORMAT	DLJ	JMS	HA
DATE: Jun/25/2007				

DWG REFERENCE



6718 WEST PLANK ROAD
PEORIA, IL 61604
TOLL FREE 800-727-ROHN

THIS DRAWING IS THE PROPERTY OF ROHN. IT IS NOT TO BE REPRODUCED, COPIED OR TRACED IN WHOLE OR IN PART WITHOUT OUR WRITTEN CONSENT.

**MOUNTING
25G WALL ASSEMBLY**

DWNI:	CHK'D:	DATE:
J.B	B.K	Jun/13/2000
ENGR:		
DRAWING NO:		REV:
C990121		3