


LADDER BRACKET SCHEDULE								
LEG SIZE	BRACKET ASSY P/N	BRACKET P/N (1 REQ'D)	BRACKET FAB DWG. #	LEG U-BOLT ASSY (1 PER BRACKET)	BOLT ASSY P/N: 210013GAW (2 PER BRACKET)	P/N: KY599 EXT. PLATE QUANTITY	SECTION A-A VIEW NO.	SADDLE CLAMP (1 REQ'D)
15/16"φ BAR	KY615	KY605	SK680905	-	3/8 X 4 W/WASHER	2	1	KH323
1 1/4"φ BAR	KY615	KY605	SK680905	-	3/8 X 4 W/WASHER	2	1	KH323
1 7/16"φ BAR	KY615	KY605	SK680905	-	3/8 X 4 W/WASHER	2	1	KH323
2" PIPE	KY615	KY605	SK680905	-	3/8 X 4 W/WASHER	2	1	KH323
2 1/4" TUBE	KY615	KY605	SK680905	-	3/8 X 4 W/WASHER	2	1	KH323
2 1/2" PIPE	KY615	KY605	SK680905	-	3/8 X 4 W/WASHER	6	1	KH323
3" TUBE	KY615	KY605	SK680905	-	3/8 X 4 W/WASHER	2	1	KH323
3" PIPE	KY616	KY605	SK680905	JR64AW	-	12	2	-
3 1/2" PIPE	KY617	KY604	SK680905	JR62AW	-	12	2	-
4" PIPE	KY618	KY604	SK680905	JR63AW	-	2	2	-
5" PIPE	KY619	KY605	SK680905	JR86A	-	2	2 & 3	-
6" PIPE	KY620	KY604	SK680905	JR87A	-	2	2 & 3	-
8" PIPE	KY621	KY601	SK680905	J905A	-	2	2 & 3	-
10" PIPE	KY622	KY600	B800309	JR110A	-	2	4	-
12" PIPE	KY623	KY543	B790799	JR120A	-	-	5	-

- GENERAL NOTES:**
1. FLAT WASHERS ARE PROVIDED FOR ALL SLOTTED HOLES.
 2. PAL NUTS ARE PROVIDED FOR ALL BOLTS. SEE DRAWING A790135 FOR BOLT ASSEMBLY INSTALLATION.
 3. FABRICATION DRAWINGS, IF REFERENCED, ARE FOR SHOP USE ONLY.
 4. AN ADDITIONAL 10' OF LADDER IS PROVIDED FOR ALL TOWERS 200' AND OVER. LADDER TO BE FIELD CUT TO PROPER LENGTH AFTER INSTALLATION.
 5. LADDERS FOR GUYED TOWERS ARE TO BE ORIENTED SO THAT THE LADDER RUNGS PARALLEL THE TOWER FACE.
 6. THIS DIMENSION MUST BE ADJUSTED TO KEEP THE LADDER SIDE RAIL IN STRAIGHT LINE AND MAINTAIN 15" ON CENTER RUNG SPACING.
 7. ALL DRAWINGS SUBMITTED ARE LATEST REVISIONS.

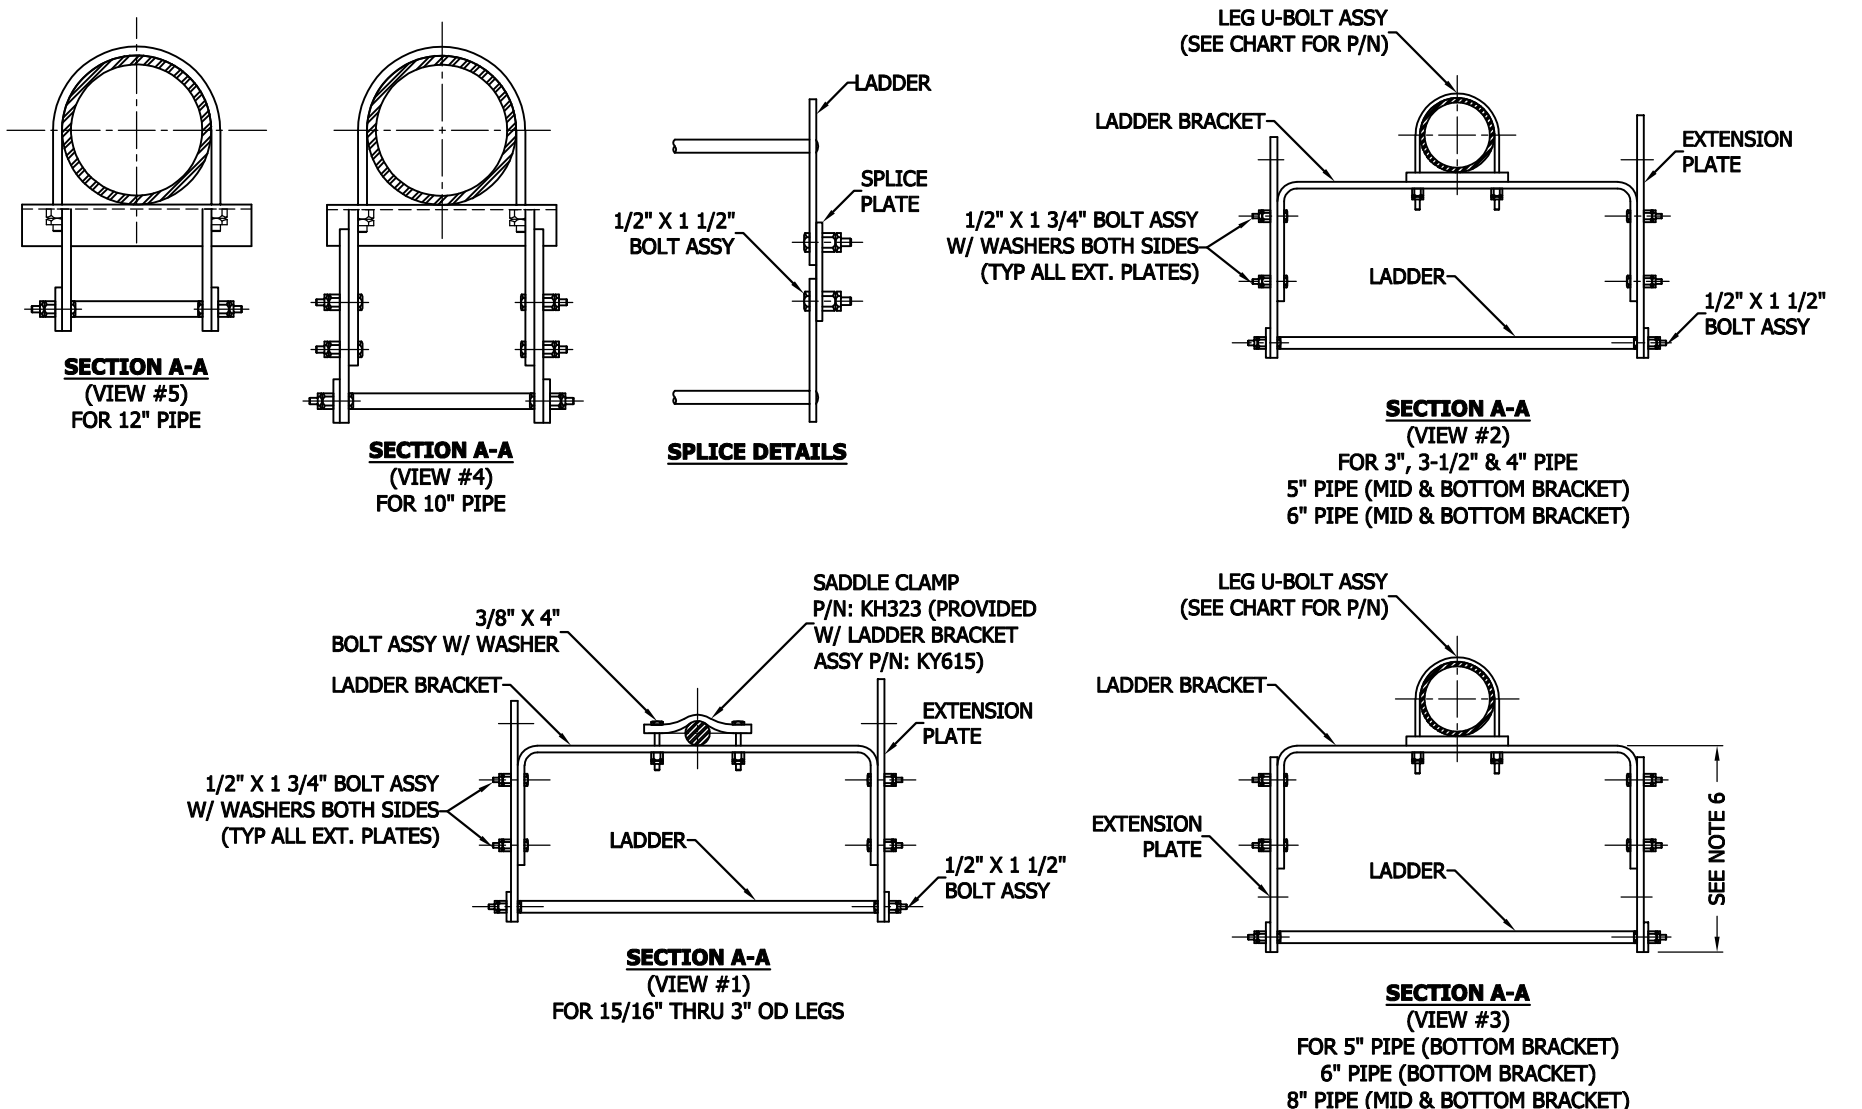

BILL OF MATERIAL P/N: NL20A				
ITEM	QTY	PART NO.	DESCRIPTION	DWG. NO.
1	1	NL20	LADDER 20' STD 1.13' 15"OC	NL20
2	REF	SEE CHART	LADDER BRACKET HARDWARE KIT	SEE CHART
3	2	KY95	PLATE SPLICE .25X1.5X3.5"	KY95
4	10	210018GA	BOLT ASSY 1/2X1-1/2 A325 HDG	N/A
5	12	210019GAW	BOLT ASSY 1/2X1-3/4 A325 HDG	N/A
6	18	250011G	WASHER 1/2 HARDENED FLAT	N/A

BILL OF MATERIAL P/N: NL10A				
ITEM	QTY	PART NO.	DESCRIPTION	DWG. NO.
1	1	NL10	LADDER 10' STD 1.13' 15" OC	NL10
2	REF	SEE CHART	LADDER BRACKET HARDWARE KIT	SEE CHART
3	2	KY95	PLATE SPLICE .25X1.5X3.5"	KY95
4	8	210018GA	BOLT ASSY 1/2X1-1/2 A325 HDG	N/A
5	8	210019GAW	BOLT ASSY 1/2X1-3/4 A325 HDG	N/A
6	12	250011G	WASHER 1/2 HARDENED FLAT	N/A

ORDERING INFORMATION
 3 - BRACKET ASSY WITH EACH 20' LADDER SECTION (PT. NO. NL20A)
 2 - BRACKET ASSY WITH EACH 10' LADDER SECTION (PT. NO. NL10A)

NOTE: IT IS RECOMMENDED THAT A SAFETY DEVICE BE PROVIDED WITH LADDER INSTALLATIONS FOR ADDED CLIMBER SAFETY.

FILE NO.				
REVISIONS				
REV.	DESCRIPTION	DWN	CHK	APP
7	REVISED SOME INFORMATION IN TABLES	JEC	JHY	JHY
DATE: 5/23/2017				

ROHN
 PRODUCTS LLC
 PO BOX 5999
 PEORIA, IL 61601-5999
 TOLL FREE 800-727-ROHN

THIS DRAWING IS THE PROPERTY OF ROHN. IT IS NOT TO BE REPRODUCED, COPIED OR TRACED IN WHOLE OR IN PART WITHOUT OUR WRITTEN CONSENT.

LEG MOUNT LADDER ASSEMBLY

DWN:	WRF	CHK'D:	TWS	DATE:	09/21/1998	
ENGR:	MDI	SHEET #:	1 OF 1			
PRJ. ENGR:	PRJ. MANG'R:					
DRAWING NO:	D800041				REV:	7