


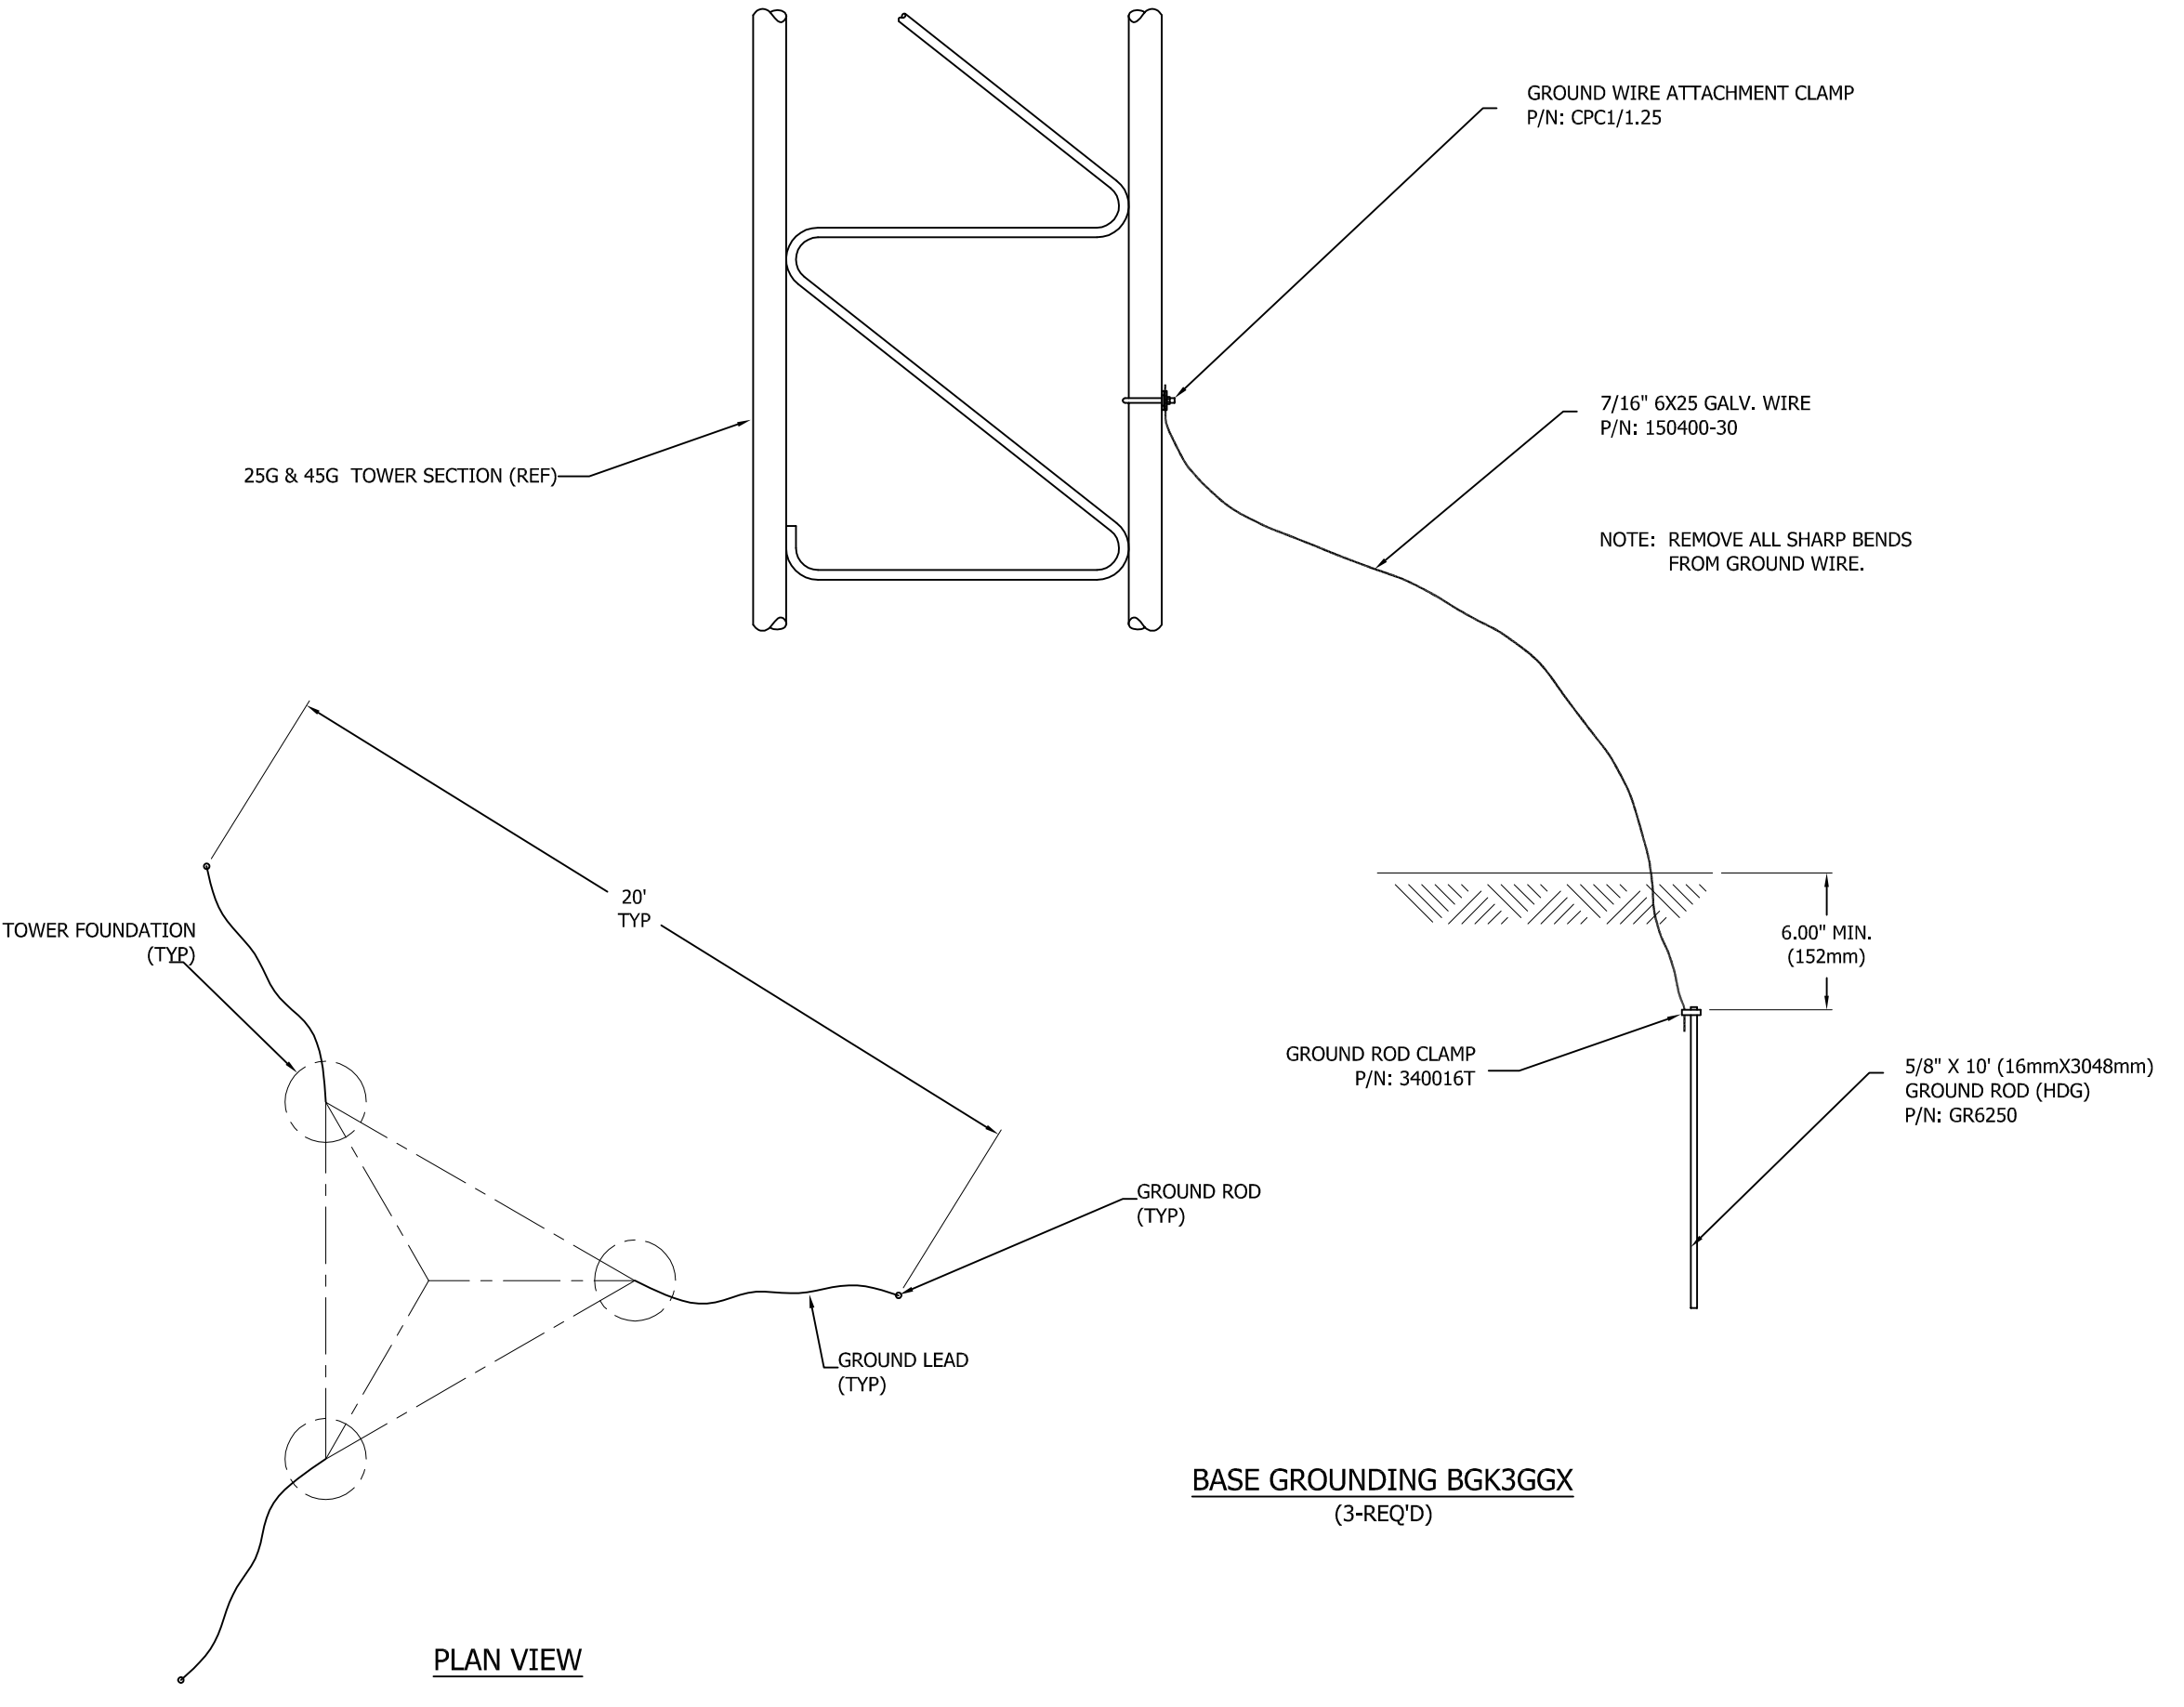

FILE NO.				
REVISIONS				
REV.	DESCRIPTION	DWN	CHK	APP
2	UPDATE BOM AND STANDARDS DATE: 8/18/11	JEC		HA
 PO BOX 5999 PEORIA, IL 61601-5999 TOLL FREE 800-727-ROHN				
THIS DRAWING IS THE PROPERTY OF ROHN. IT IS NOT TO BE REPRODUCED, COPIED OR TRACED IN WHOLE OR IN PART WITHOUT OUR WRITTEN CONSENT.				
KIT BASE GRD 25 & 45 TOWER				
DWN: CHW	CHK'D: JDM	DATE: FEB/2/2009		
ENGR: HA		SHEET #: 1 OF 1		
DRAWING NO: B090128				REV: 2